


P. M. Unit No 15 (Talmadge Ave) Proposed MLE Water Mains

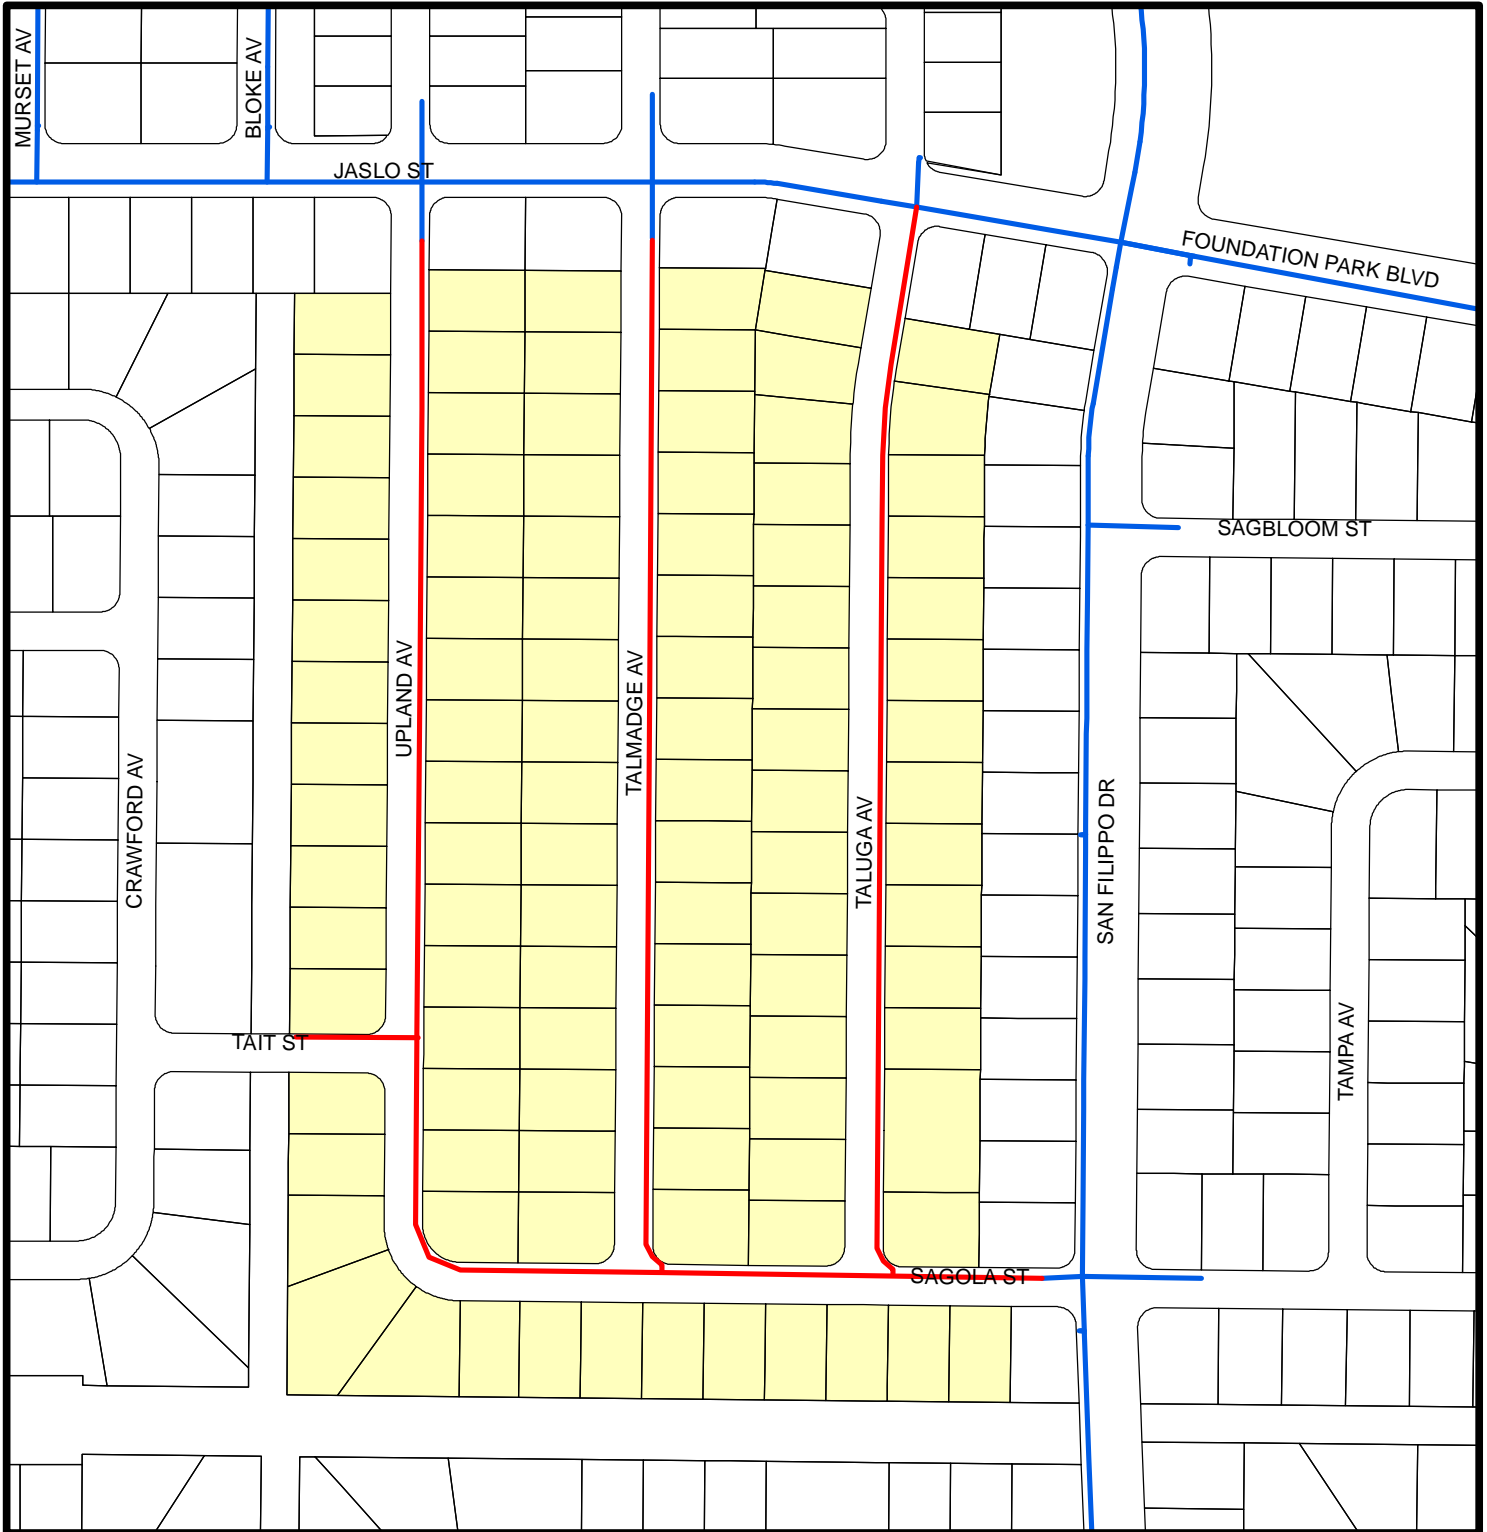

FILE: M:\WORKSPACES\PROJECTS\MLE\PM15_TALMADGE.MXD

Legend

- PROP-MLE_TALMADGE
- EXIST WPressurizedMain
- MLE_TALMADGE_PARCELS